



SECTION A-A
SCALE 1:50

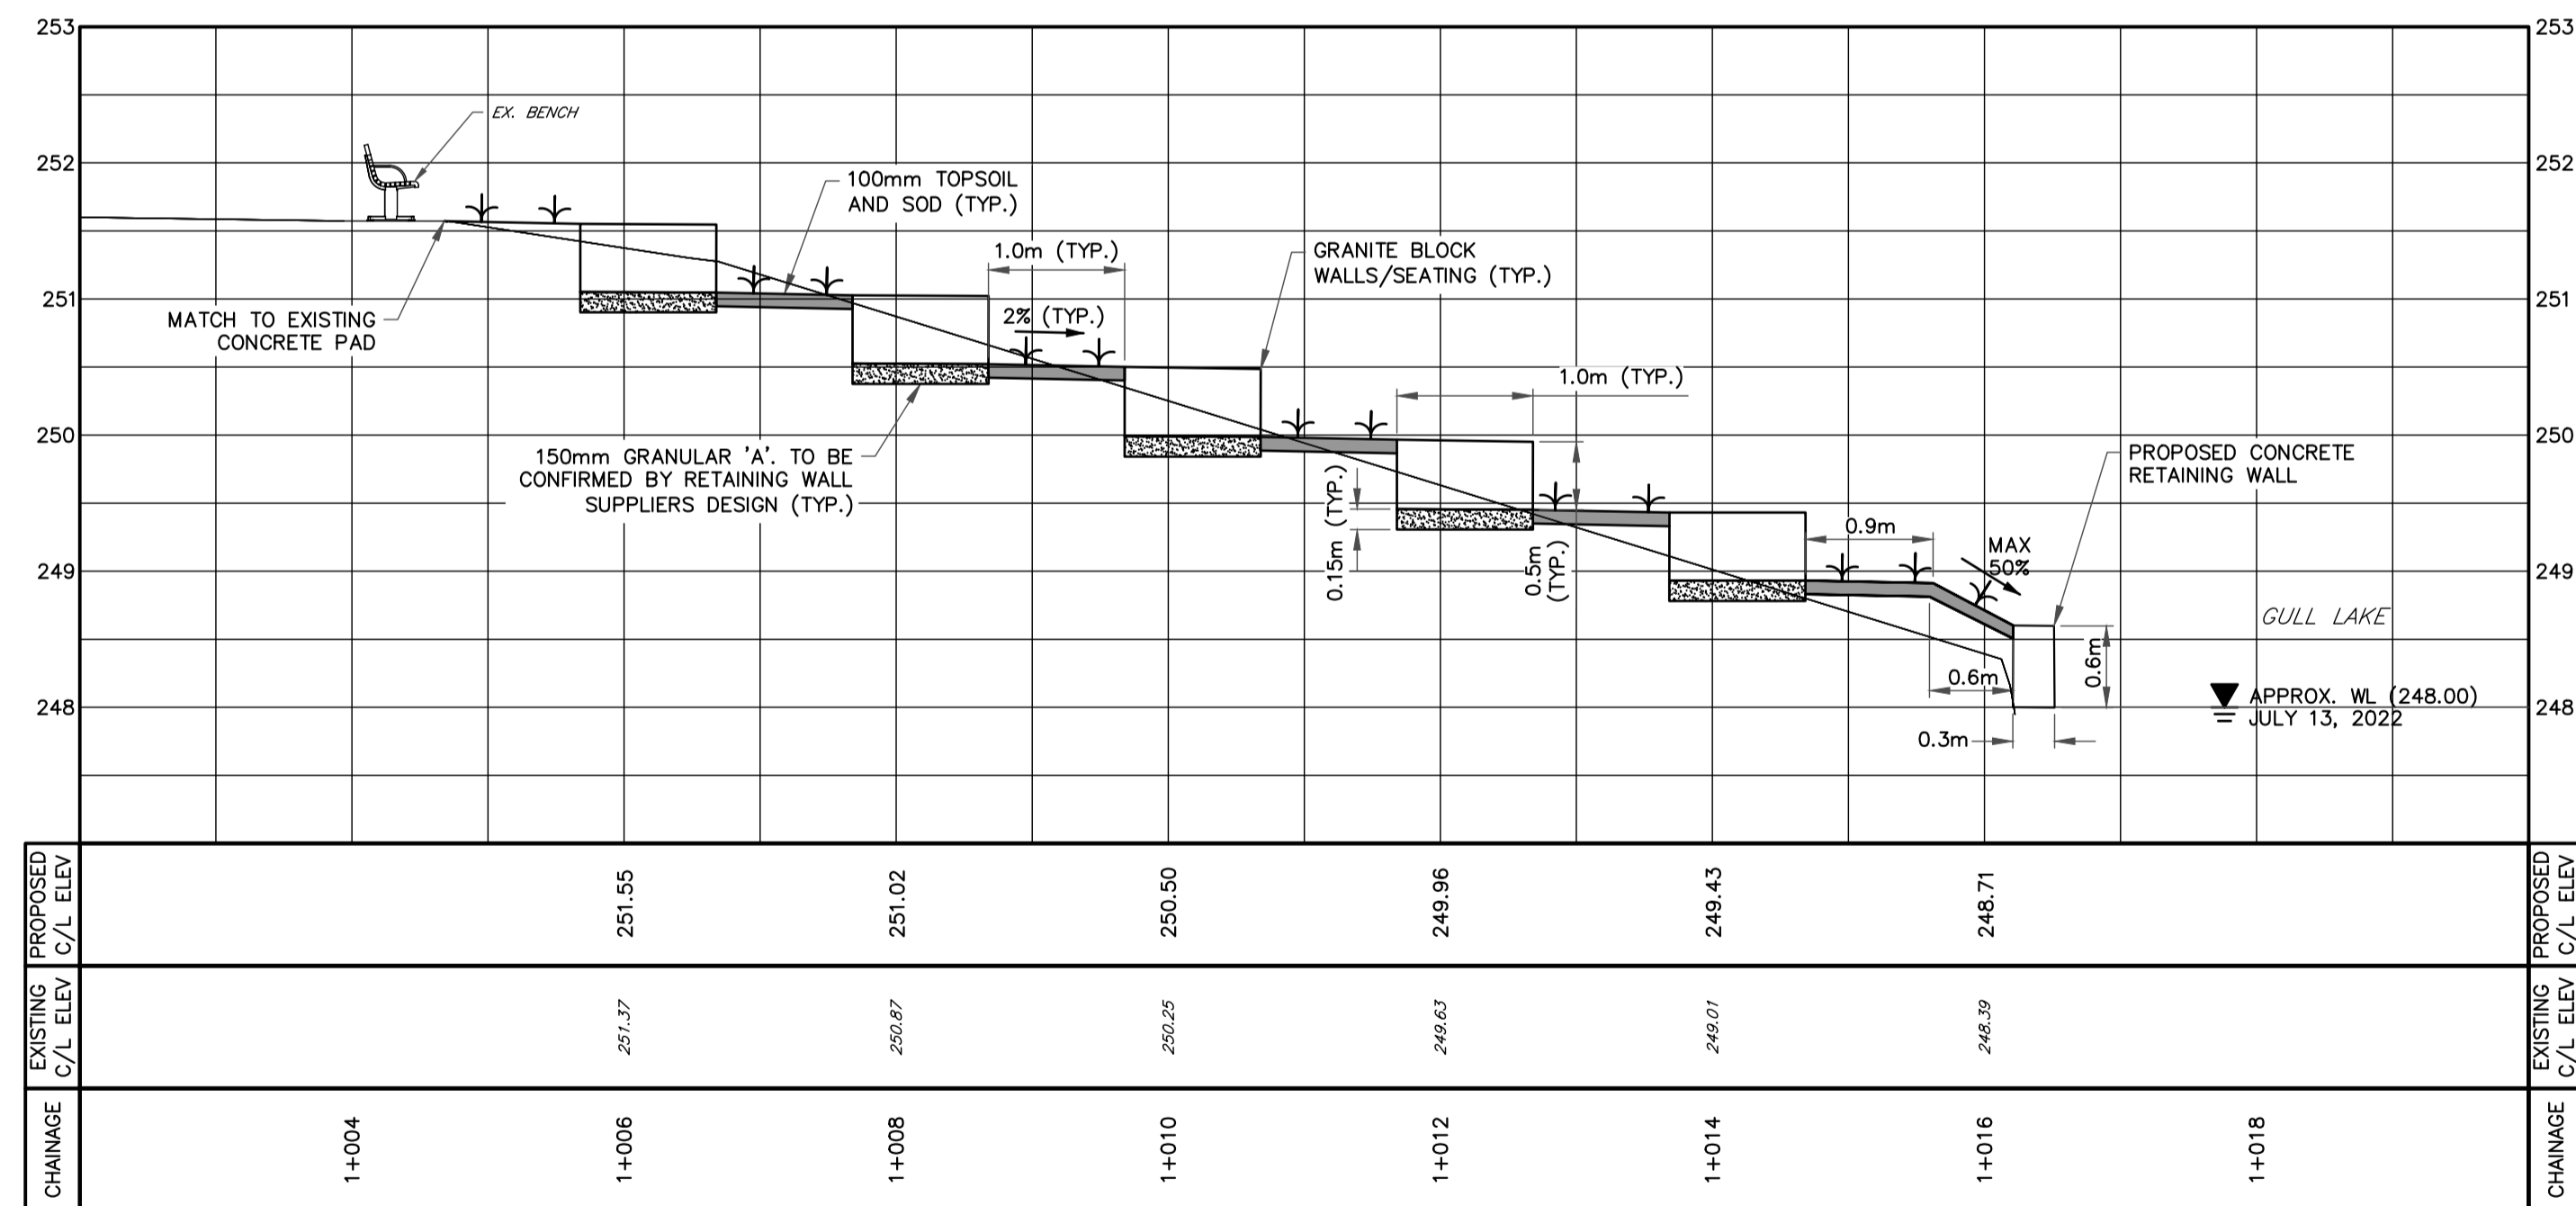

SECTION B-B
SCALE 1:50

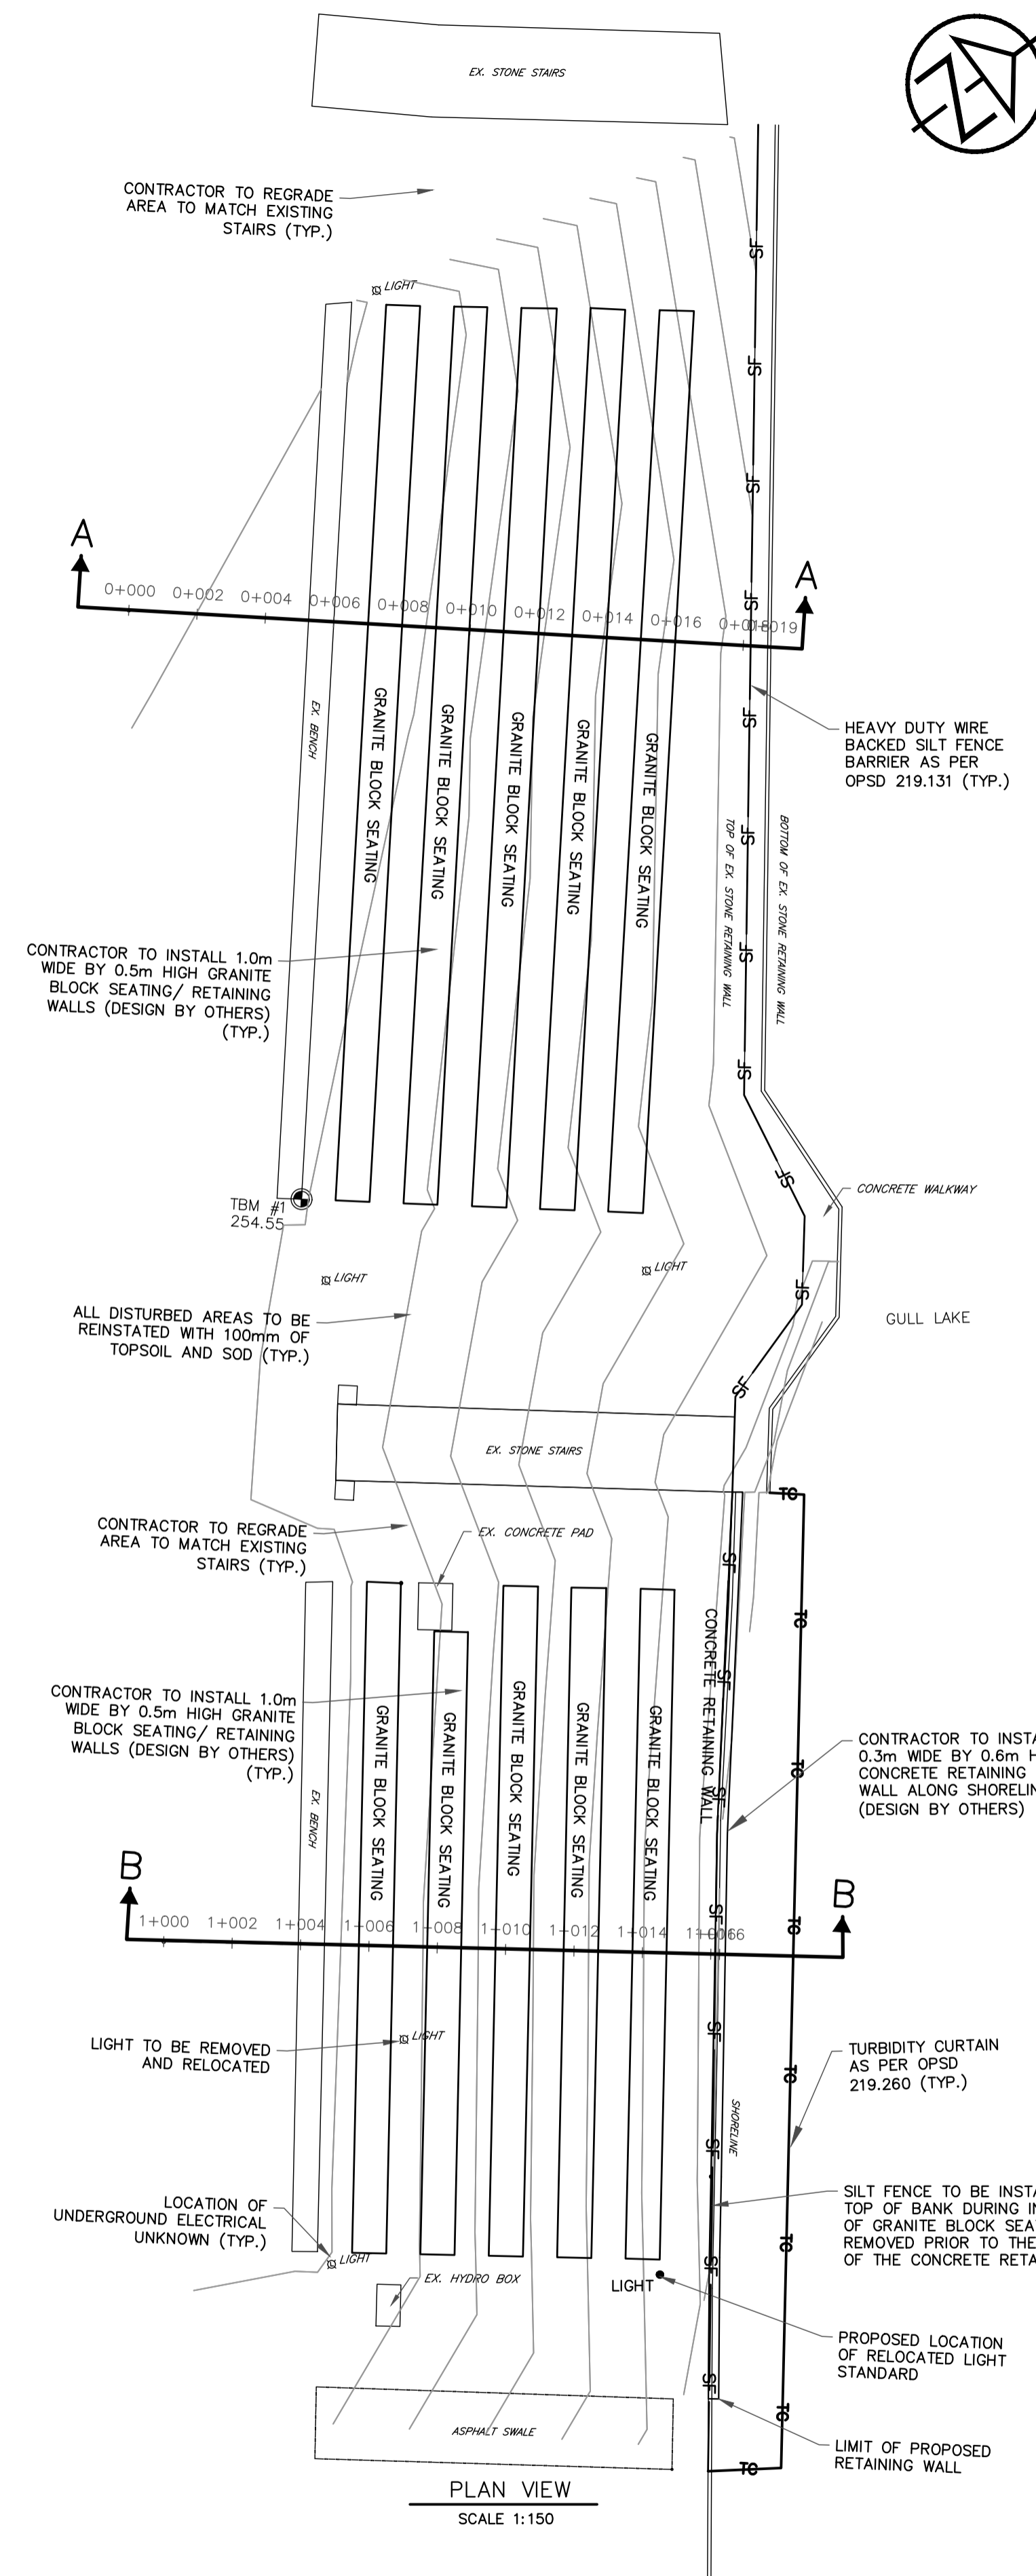

PLAN VIEW
SCALE 1:150

LEGEND	
	PROPOSED SILT FENCE
	PROPOSED TURBIDITY CURTAIN

DISCLAIMER AND COPYRIGHT
CONTRACTOR MUST VERIFY ALL DIMENSIONS AND BE RESPONSIBLE FOR SAME. ANY DISCREPANCIES MUST BE REPORTED TO THE ENGINEER BEFORE COMMENCING WORK. DRAWINGS ARE NOT TO BE SCALED.
TATHAM ENGINEERING LIMITED CLAIMS COPYRIGHT TO THIS DRAWING WHICH MAY NOT BE USED FOR ANY PURPOSE OTHER THAN THAT PROVIDED IN THE CONTRACT BETWEEN THE OWNER/CLIENT AND THE ENGINEER WITHOUT THE EXPRESS CONSENT OF TATHAM ENGINEERING LIMITED.

BENCHMARKS
TBM1 - ELEVATION 254.55
LOCATED ON THE SOUTH EAST CORNER OF THE EXISTING CONCRETE PAD OF NORTH BENCHES.

NOTES
1. CONTRACTOR TO LOCATE UTILITIES PRIOR TO CONSTRUCTION.
2. SILT FENCE AND TURBIDITY CURTAIN TO BE INSTALLED PRIOR TO CONSTRUCTION.

No.	REVISION DESCRIPTION	DATE
1.	ISSUED FOR CLIENT REVIEW	SEP 14/22

ENGINEER STAMP

FOR DISCUSSION PURPOSES ONLY

GULL LAKE PARK
TOWN OF GRAVENHURST

PLAN AND PROFILE

		DESIGN: LDS	FILE: 222537-1	DWG:
		DRAWN: AHS	DATE: AUG 2022	PP-01
CHECK: LDS	SCALE: AS NOTED			